


# All Saints Winterton - Proposed ReOrder Phase 1 - CHURCHYARD AS EXISTING

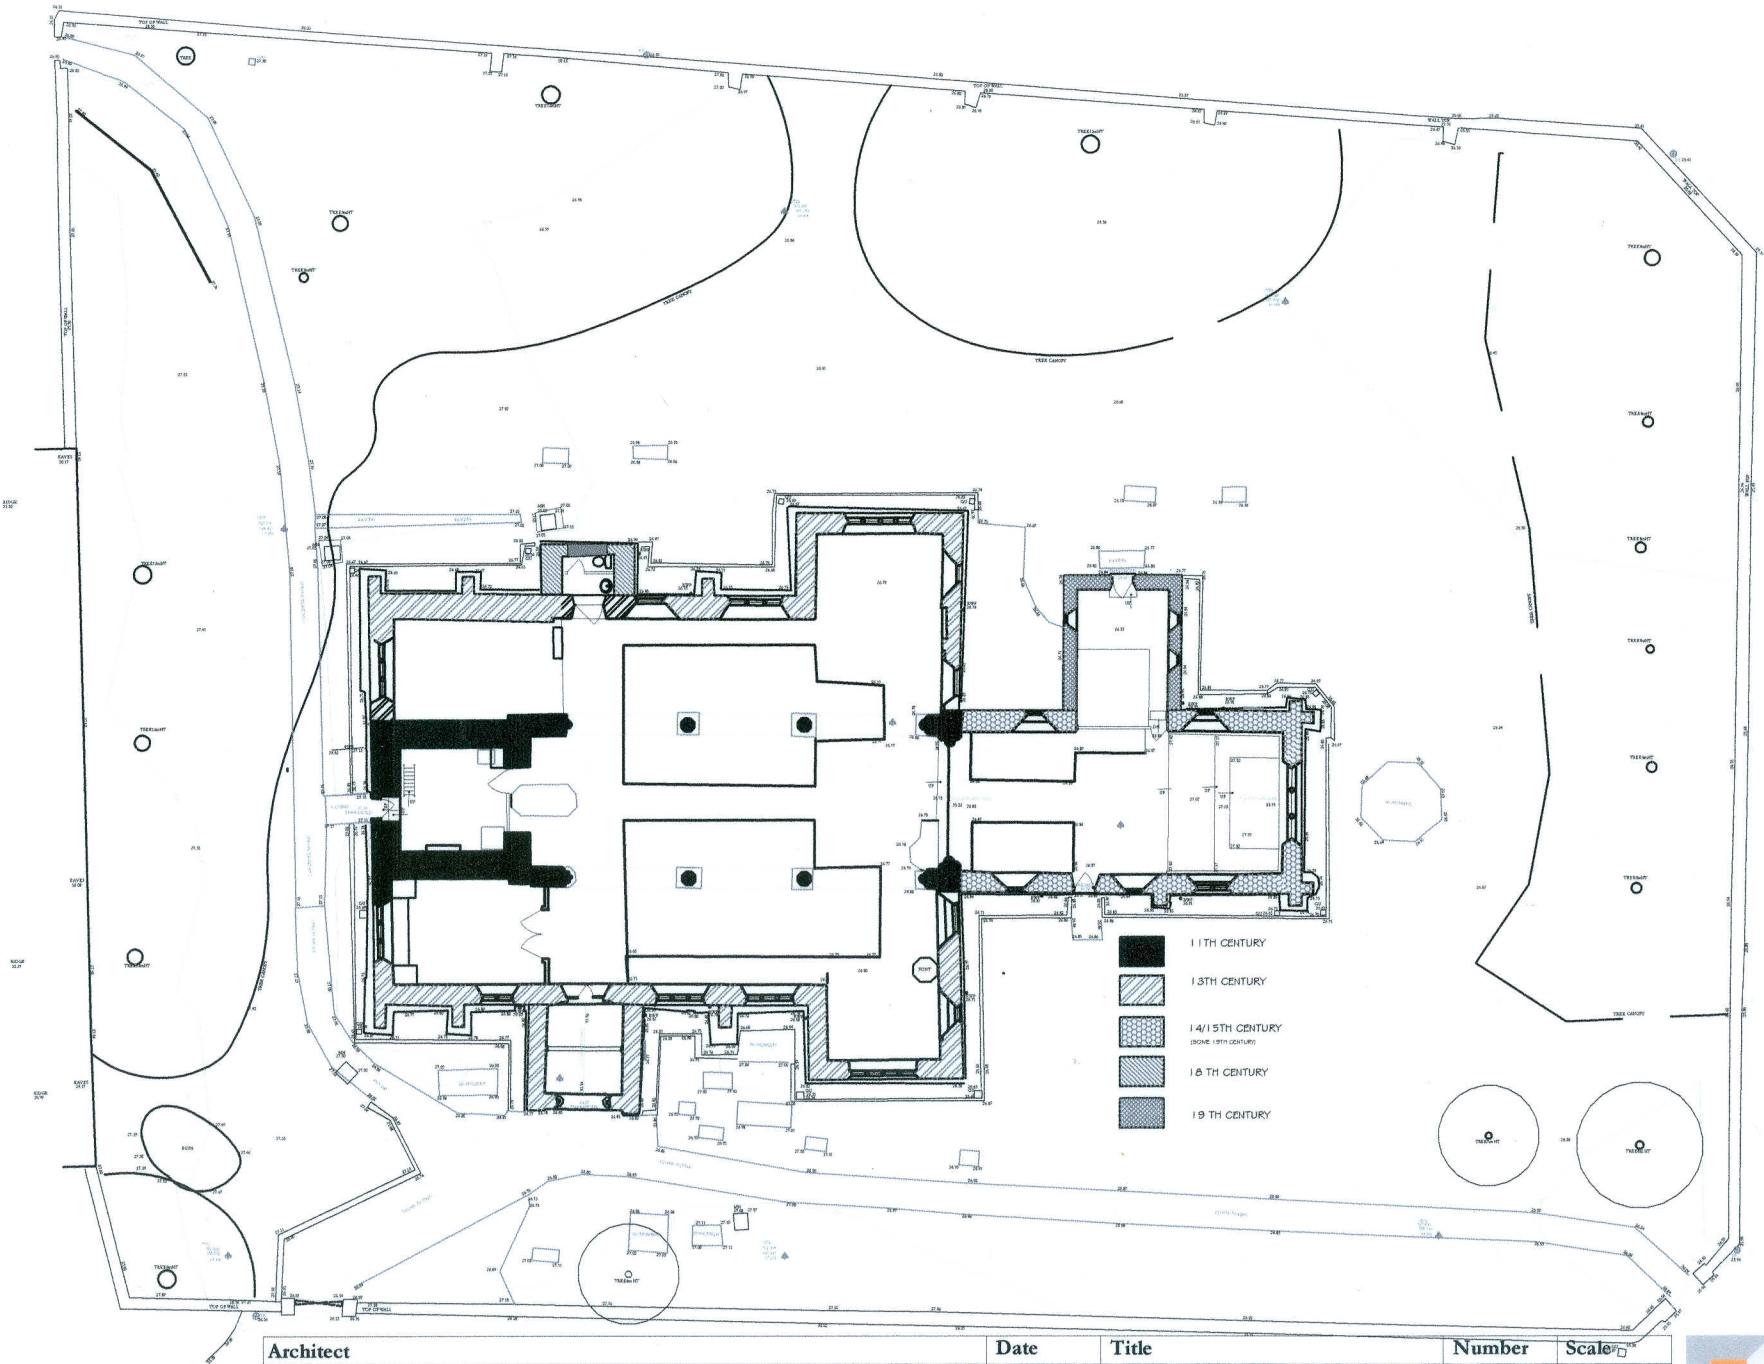

**Architect**  
 Brian Foxley RIBA AABC, Sunhill Offices, Rylstone, N Yorkshire. BD23 6NA.  
 TEL 01756 730 512 EMAIL [brian@brianfoxley.co.uk](mailto:brian@brianfoxley.co.uk) WEB [www.brianfoxley.co.uk](http://www.brianfoxley.co.uk)

**Date**  
 Feb 10

**Title**  
 All Saints  
 WINTERTON

**Number**  
 CF 0074

**Scale**  
 1:150



Rev