


All Saints Winterton - Proposed ReOrder Phase 1 - CHURCH PLAN AS EXISTING

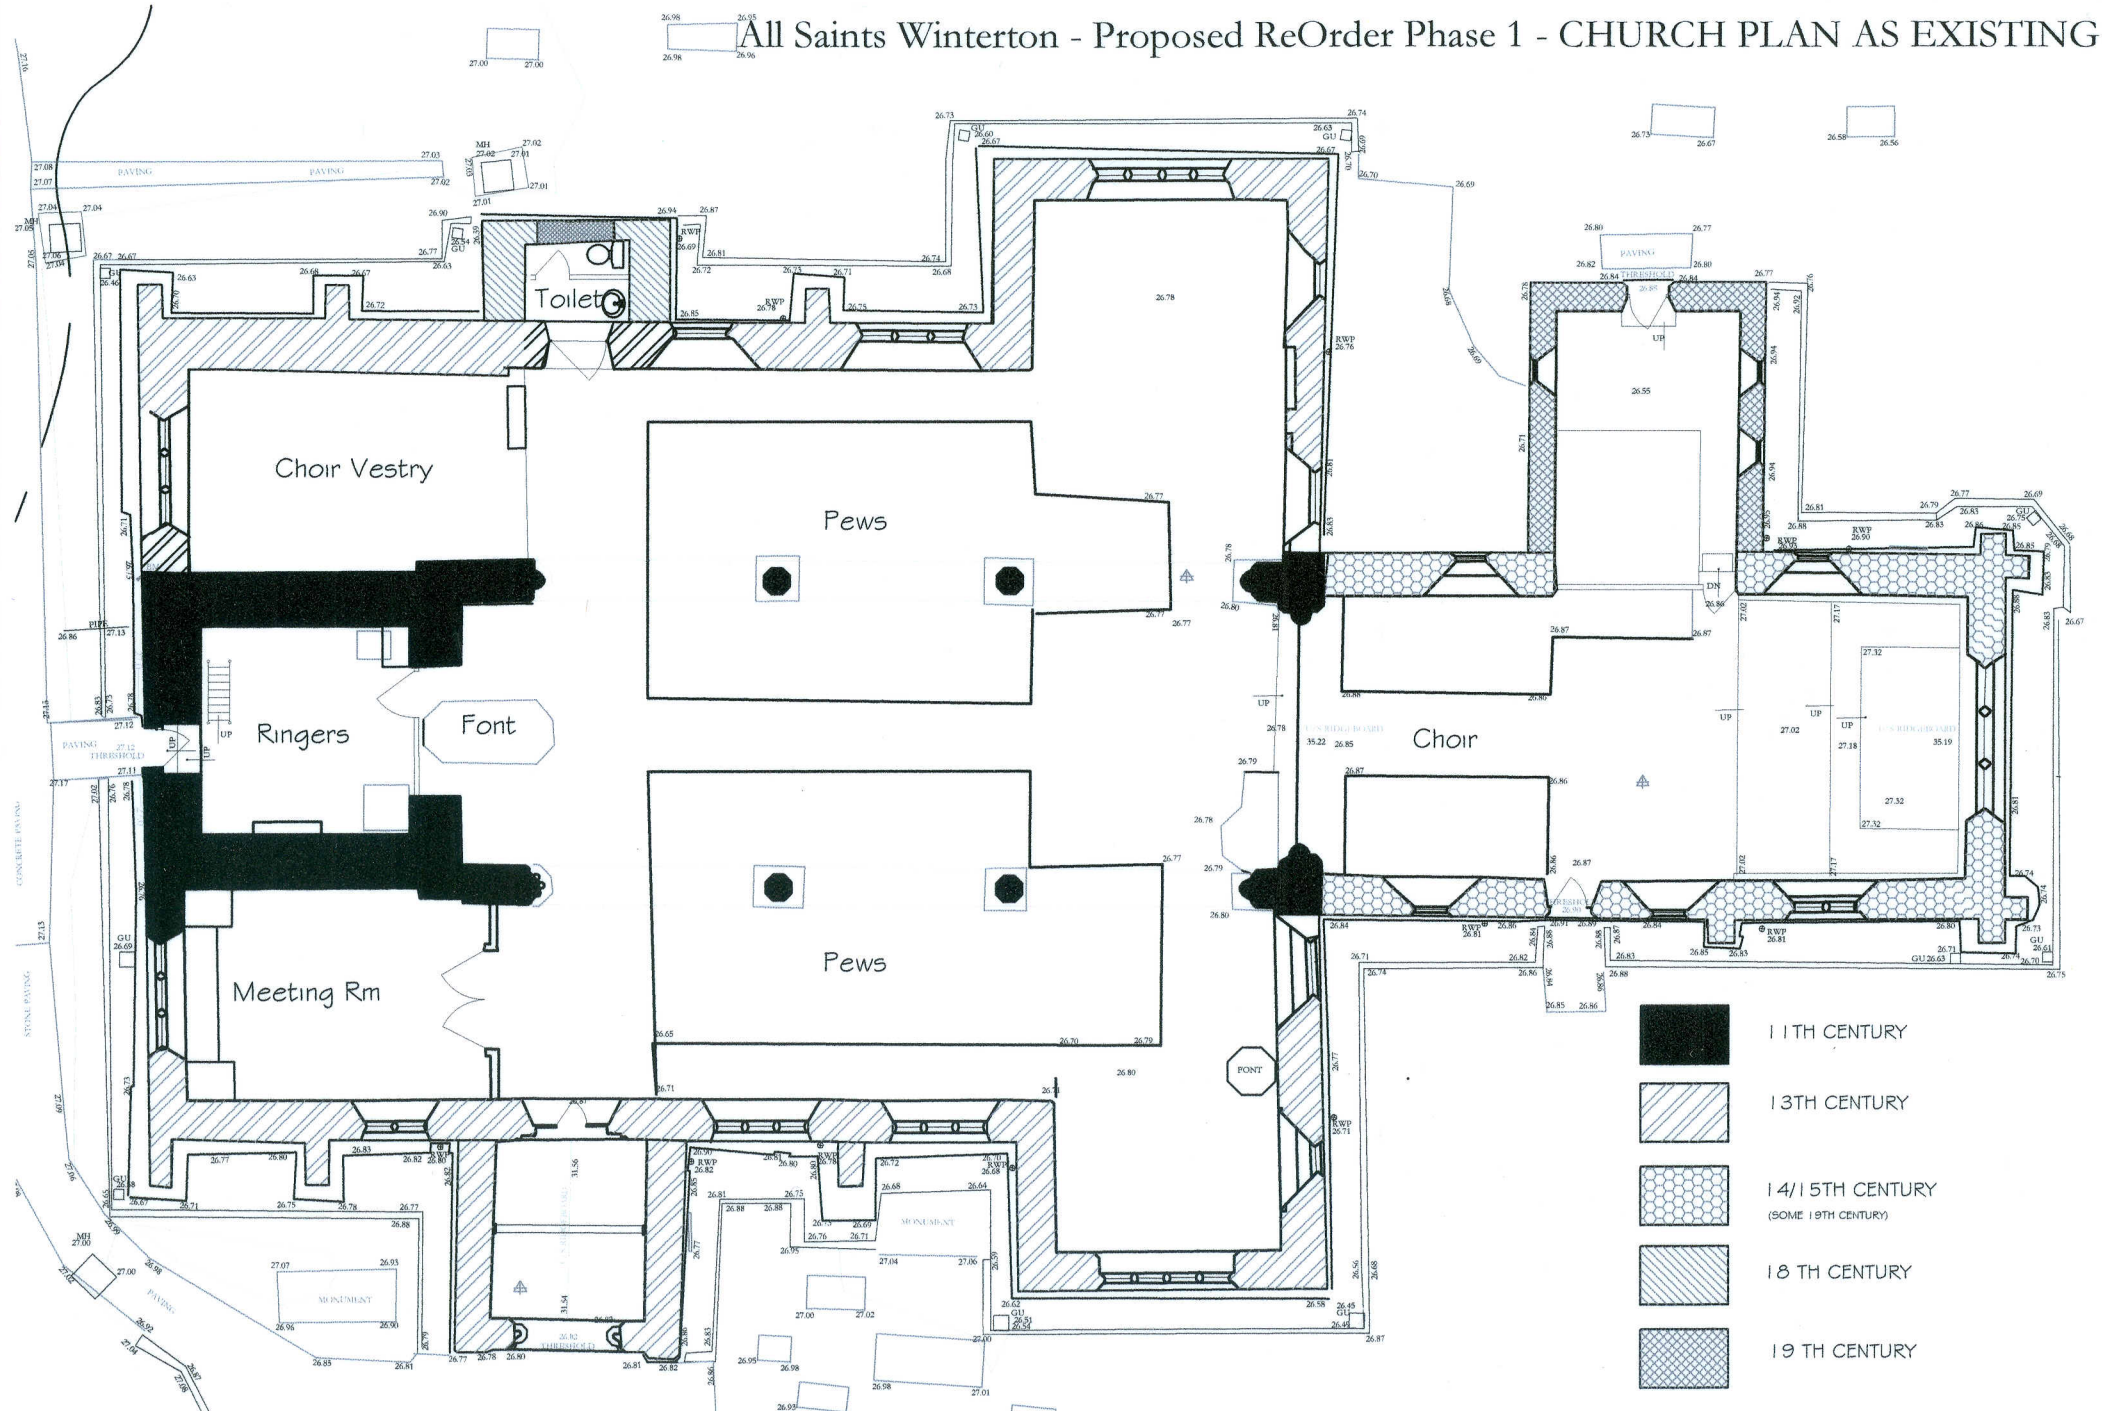

Architect	Date	Title	Number	Scale	Rev
Brian Foxley RIBA AABC, Sunhill Offices, Rylstone, N Yorkshire. BD23 6NA. TEL 01756 730 512 EMAIL brian@brianfoxley.co.uk WEB www.brianfoxley.co.uk	Feb 10	All Saints WINTERTON	CF 0074	1:150	