




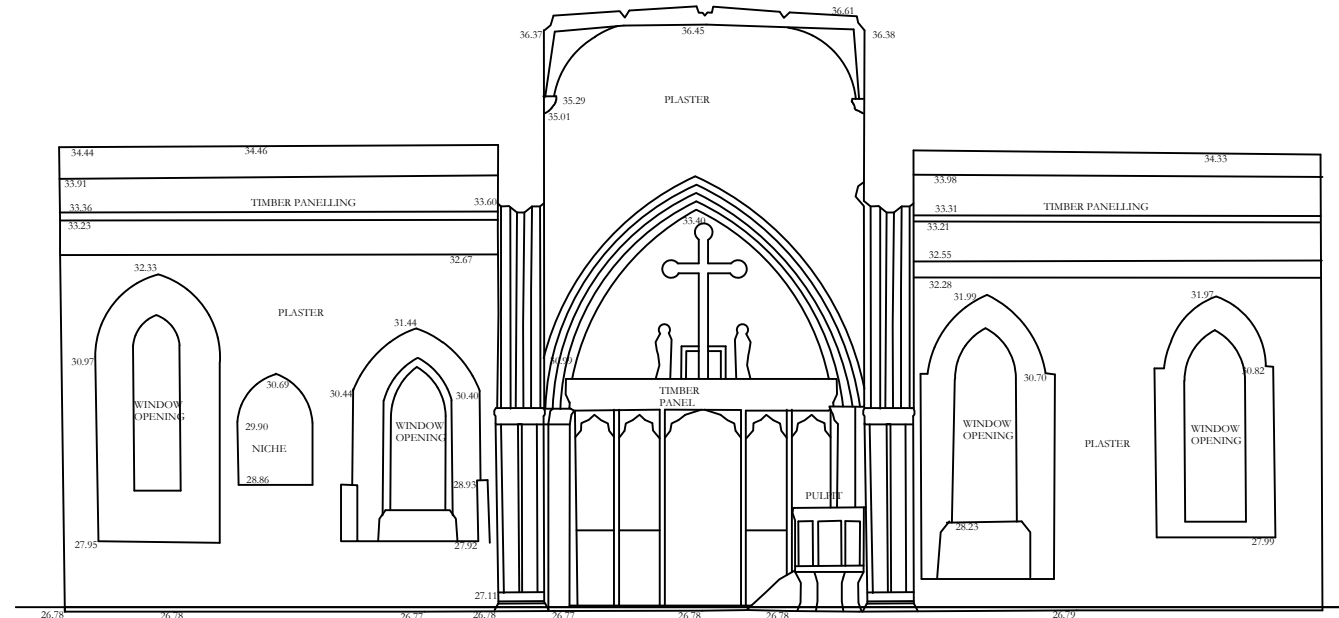

South Transept + Aisle 1:125

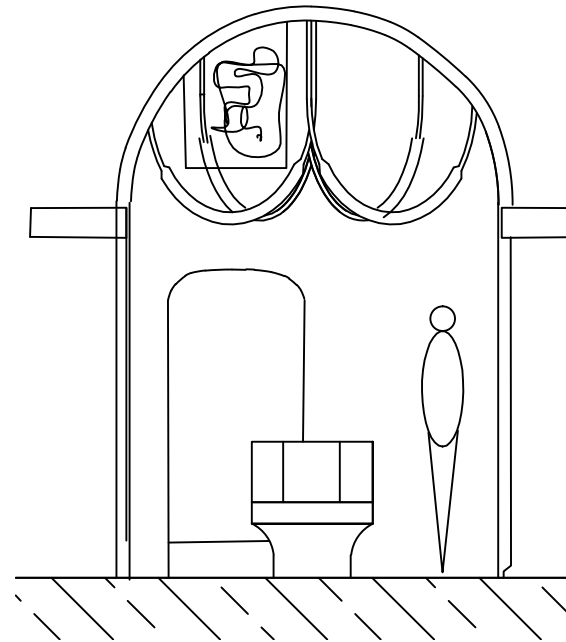


East Chancel Arch Elevation 1:125

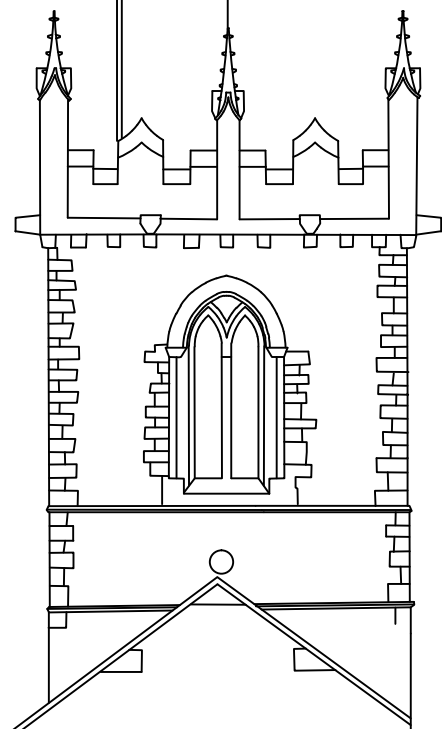


Tower Arch from Nave 1:50



North Nave, Clerestory + Arcade 1:125

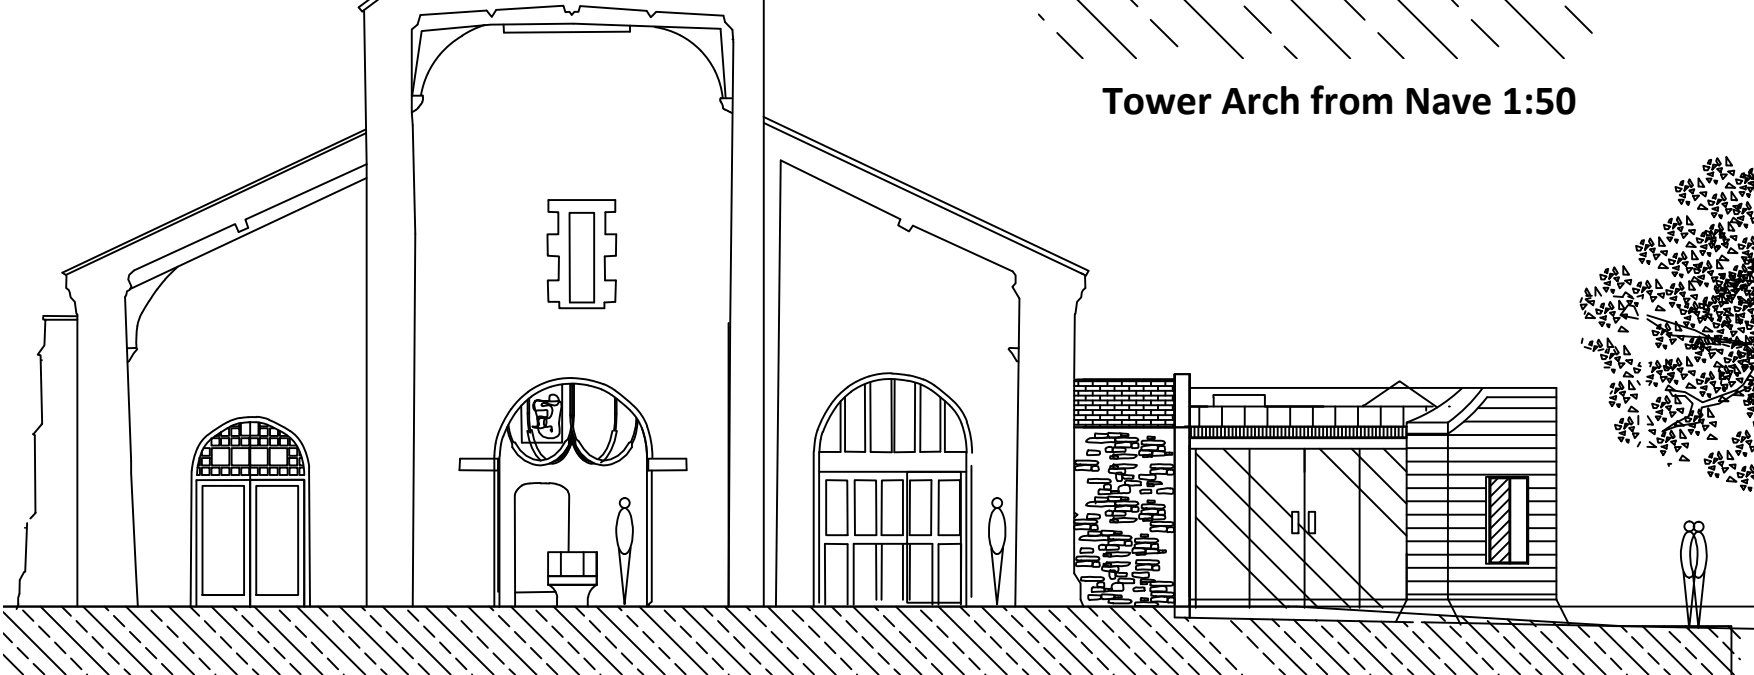

West section 1:125

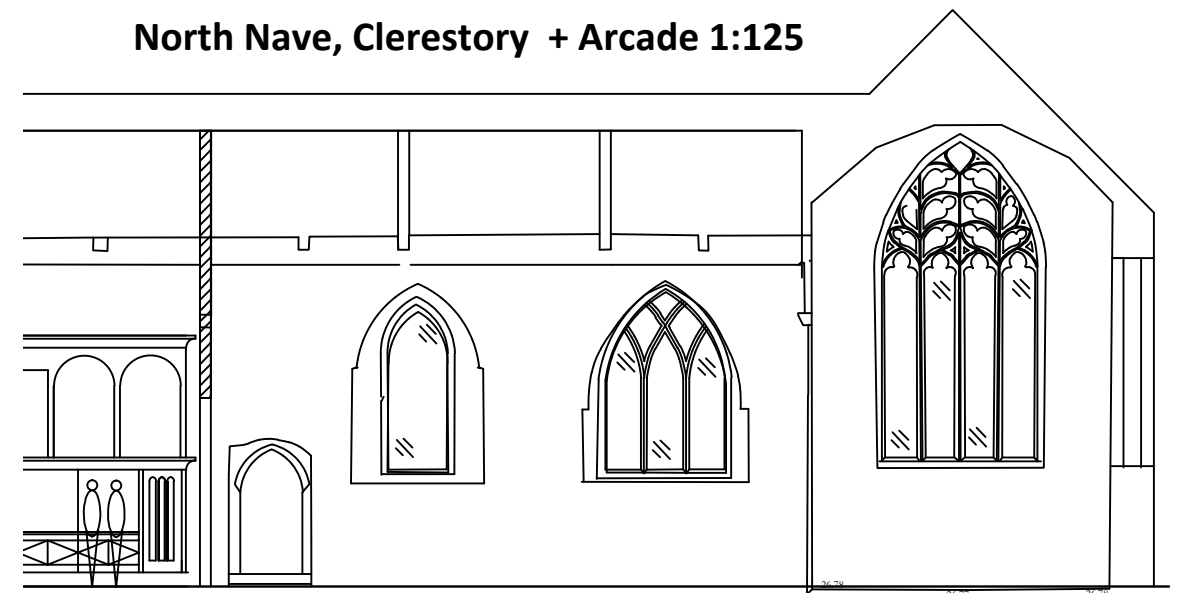

North Aisle + Transept 1:125