




Kitchen Section looking east with 1:100

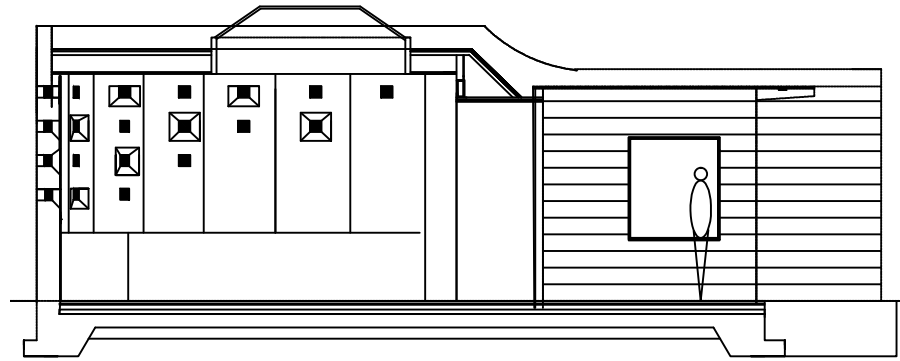


Kitchen Section looking North with Glass block niches 1:100

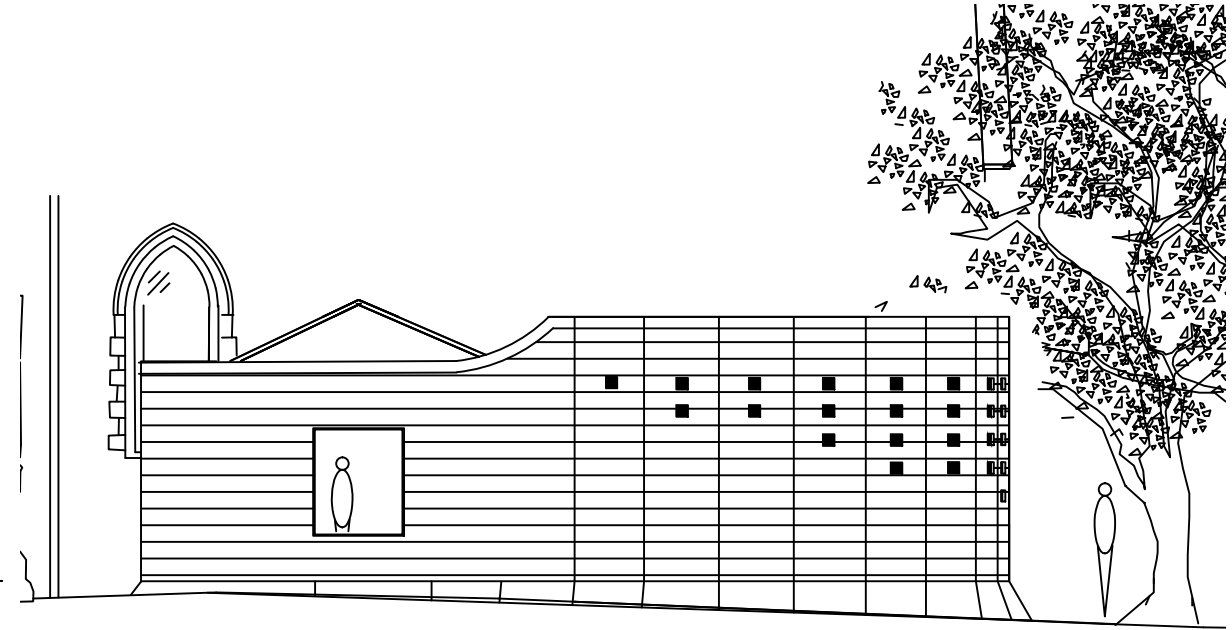


North elevation - Freeform wall

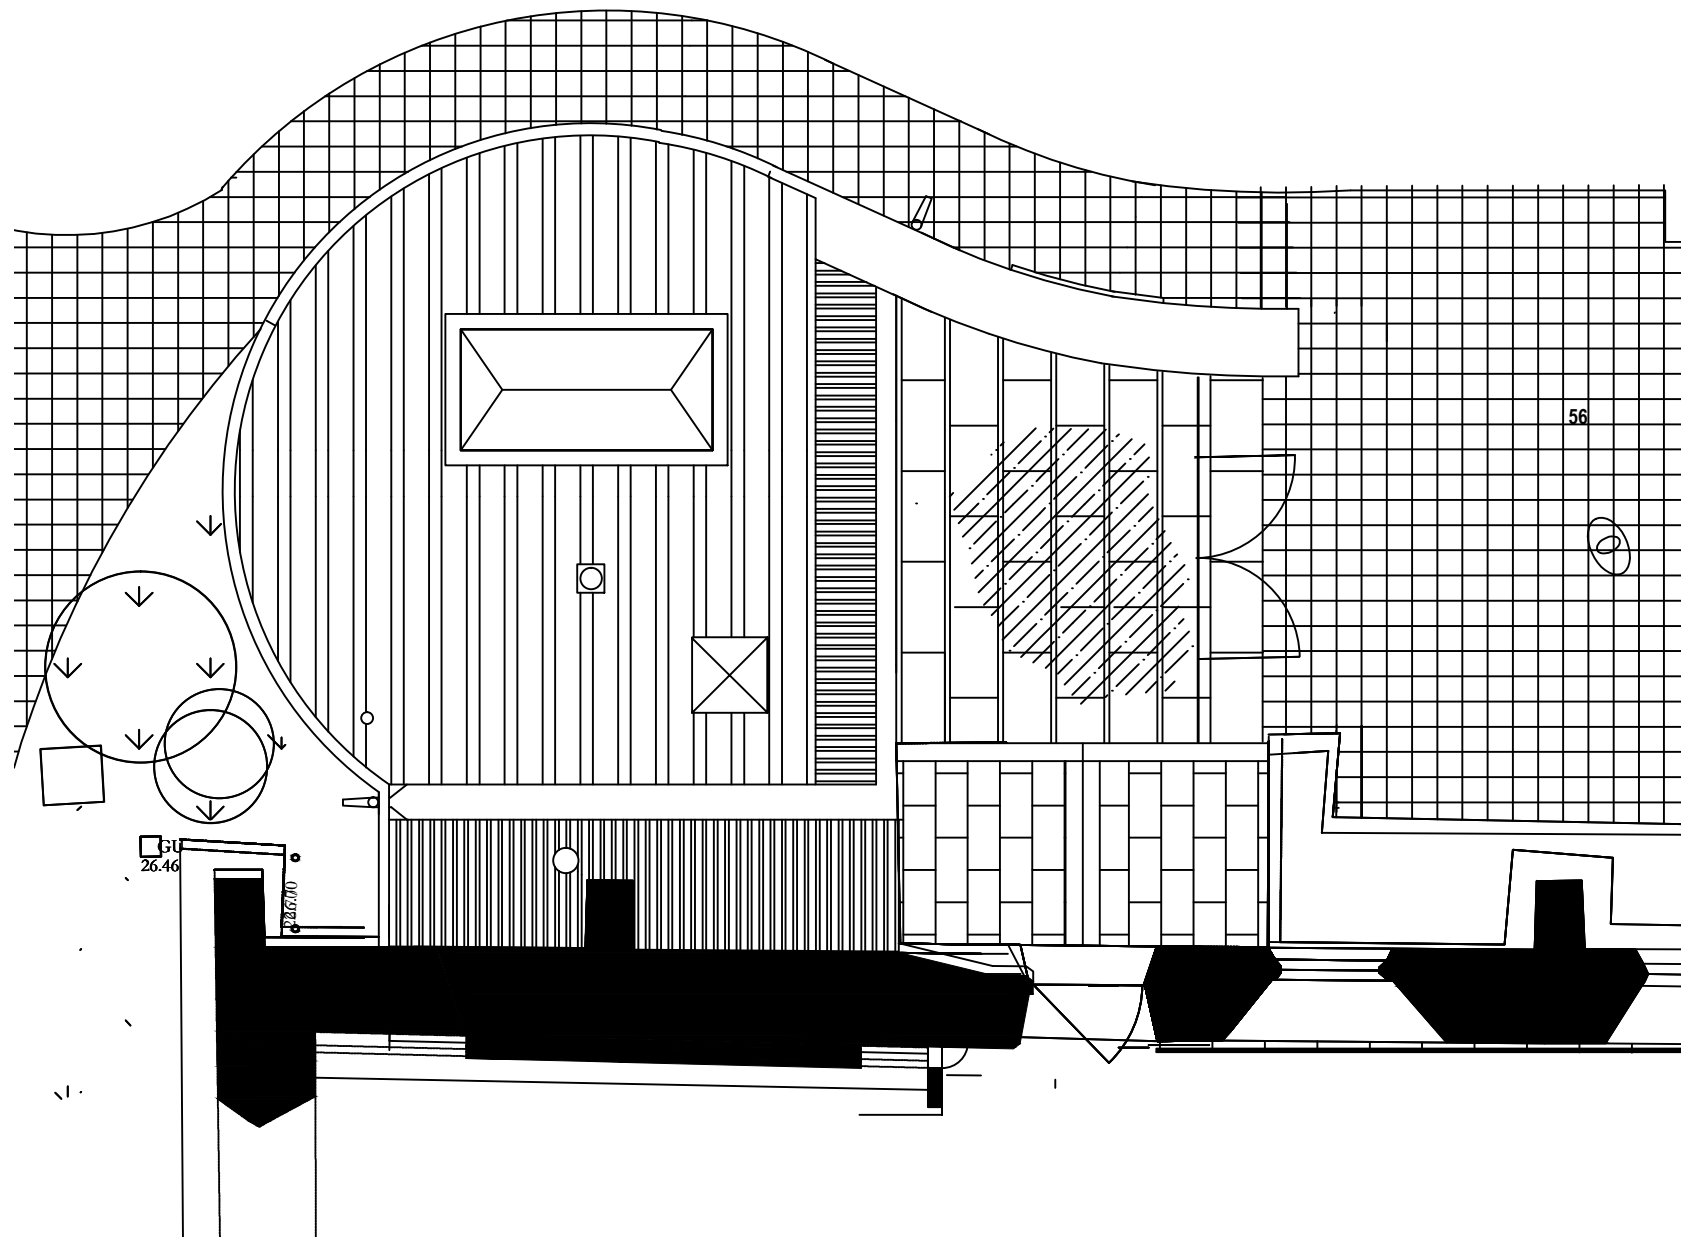

Roof Plan 1: 75

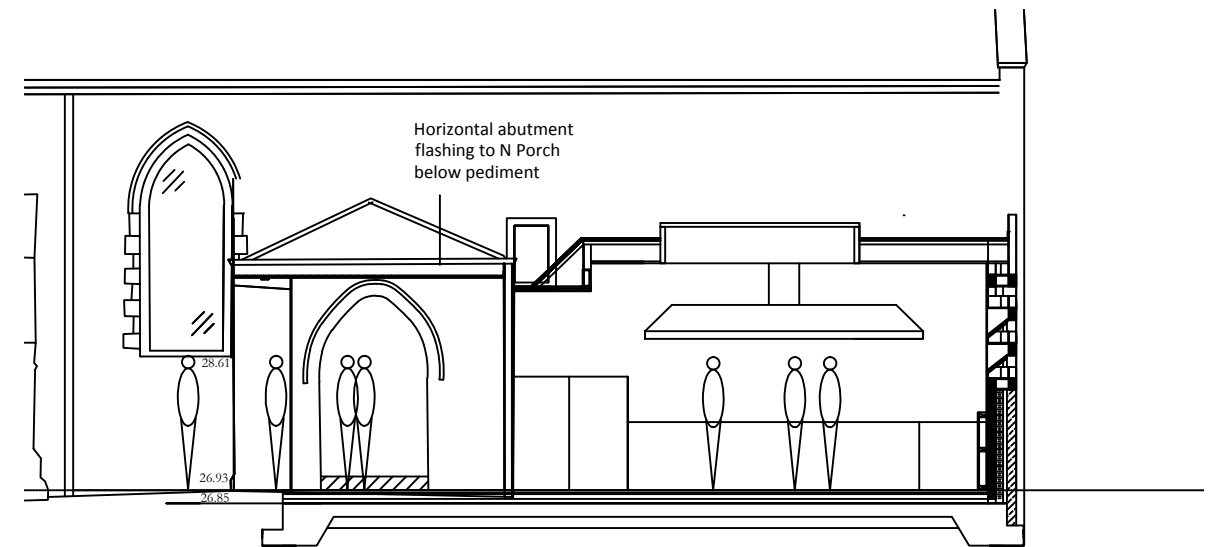

Section indicating N Porch abutment

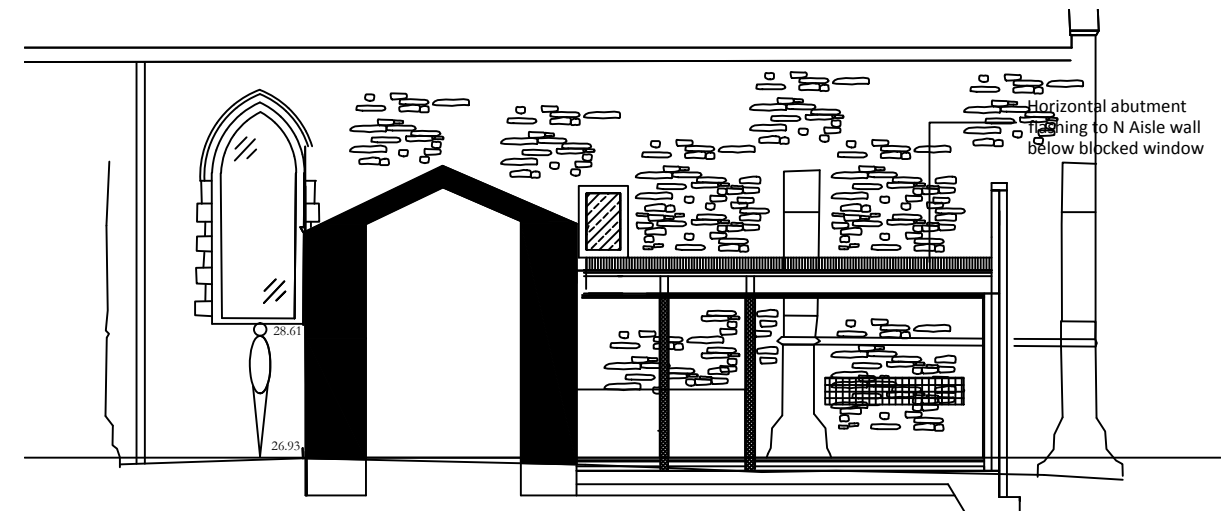

Section indicating N Aisle abutment