




North Elevation Kitchen PROPOSED 1:100

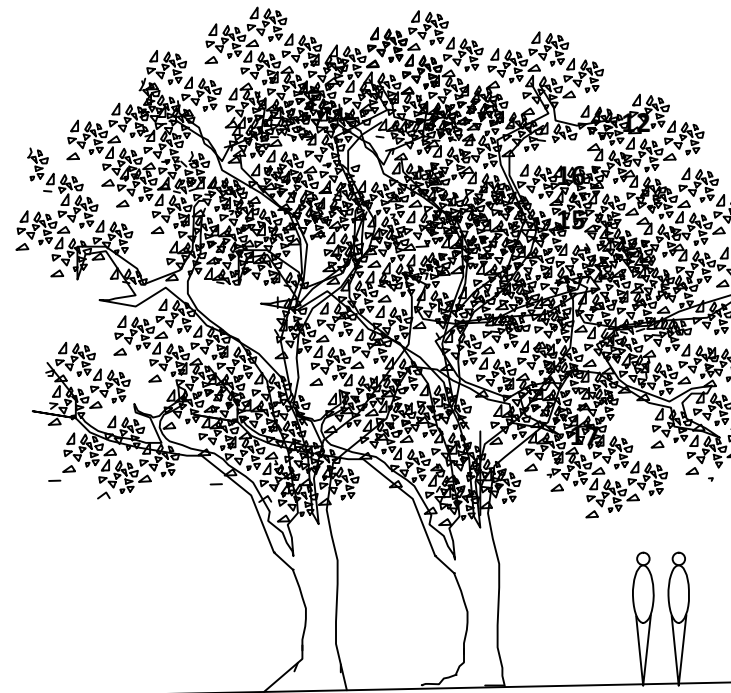

West Elevation PROPOSED 1:100

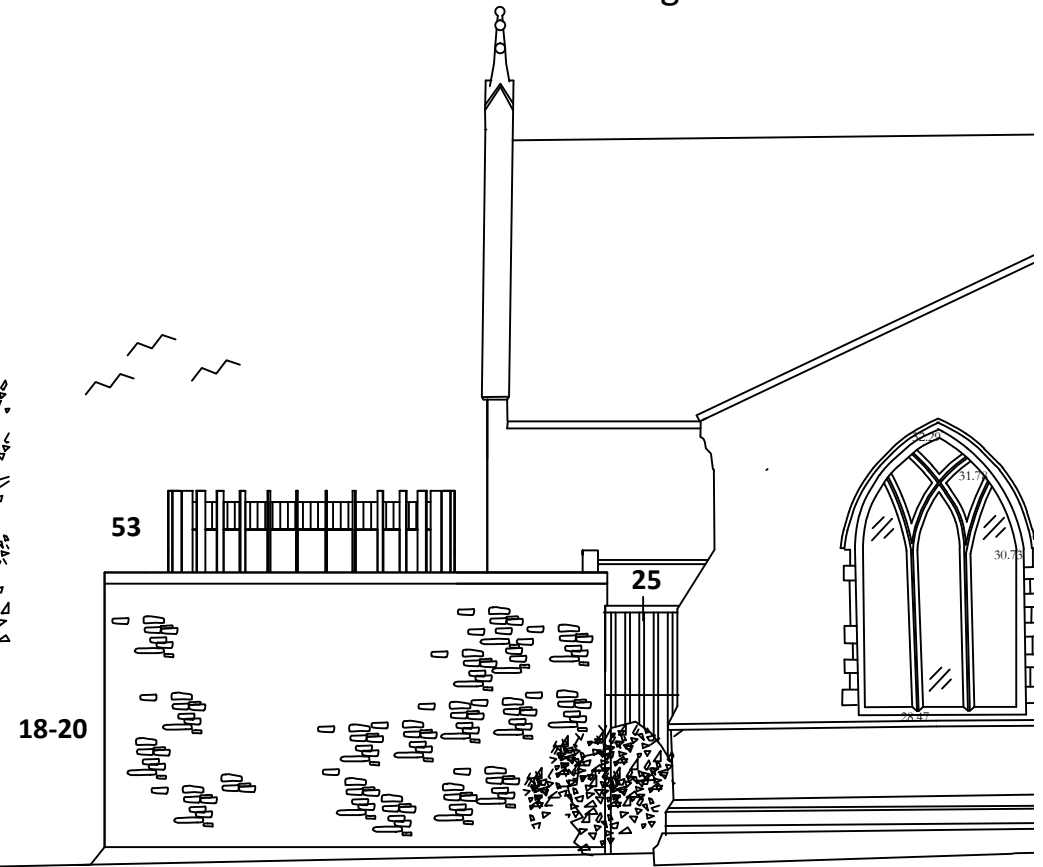

East Elevation PROPOSED 1:100

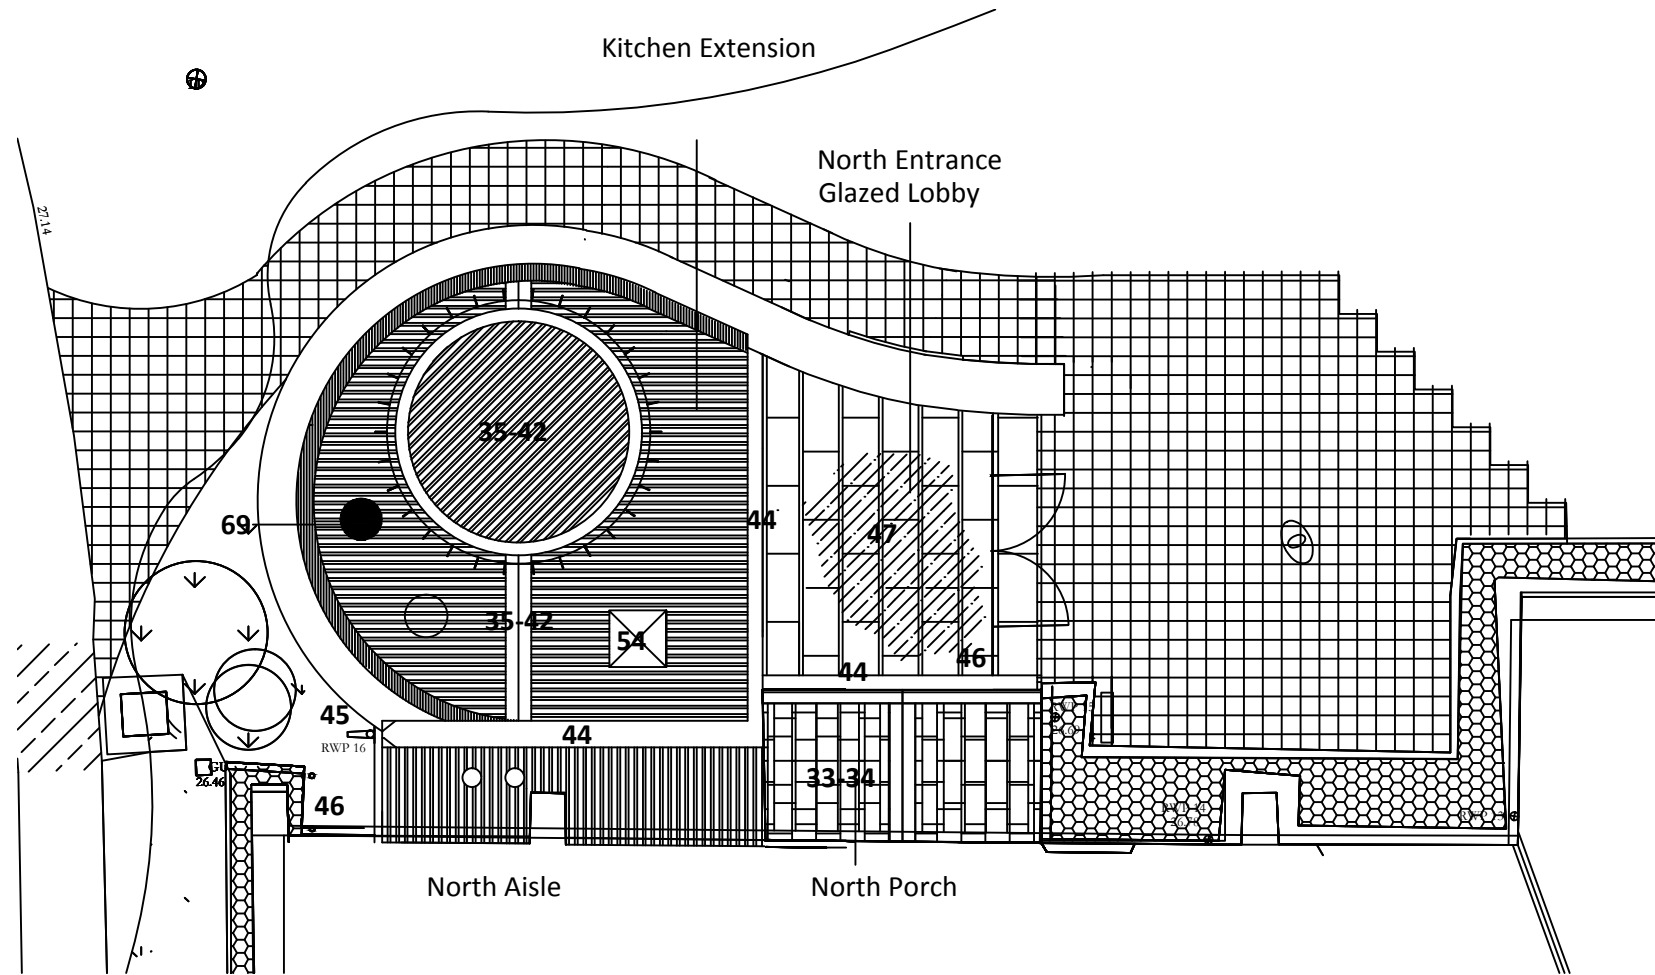

Roof Plan PROPOSED 1:100

NB For NOTES LEGEND refer to DWG 4 Kitchen Plan + Notes