




Section looking south to N Aisle wall abutment PROPOSED 1:50

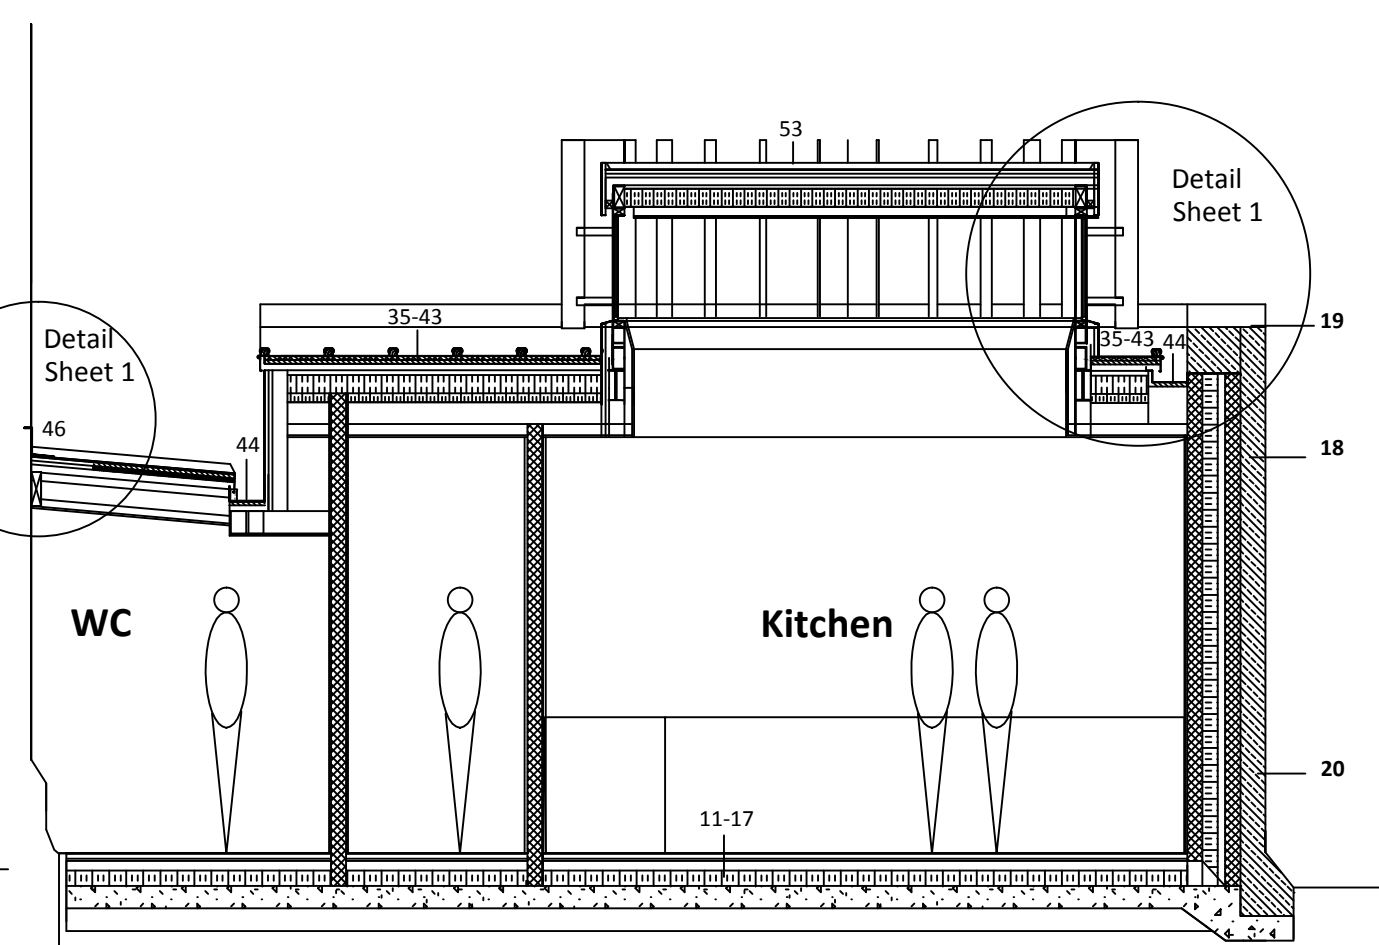

Section thro Kitchen Toilets Extension looking west PROPOSED 1:50

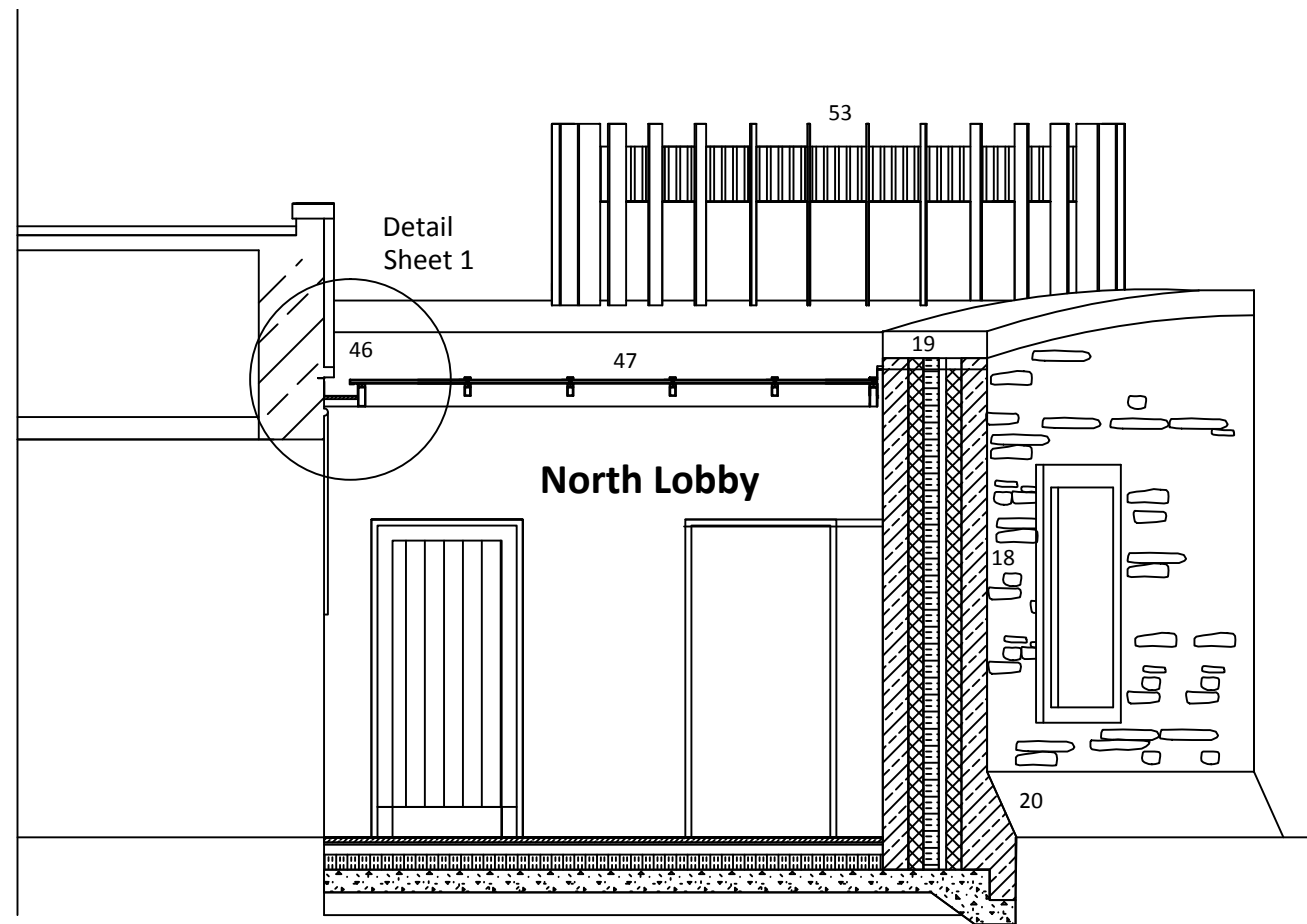

Section thro North Porch/Lobby looking west. PROPOSED 1:50

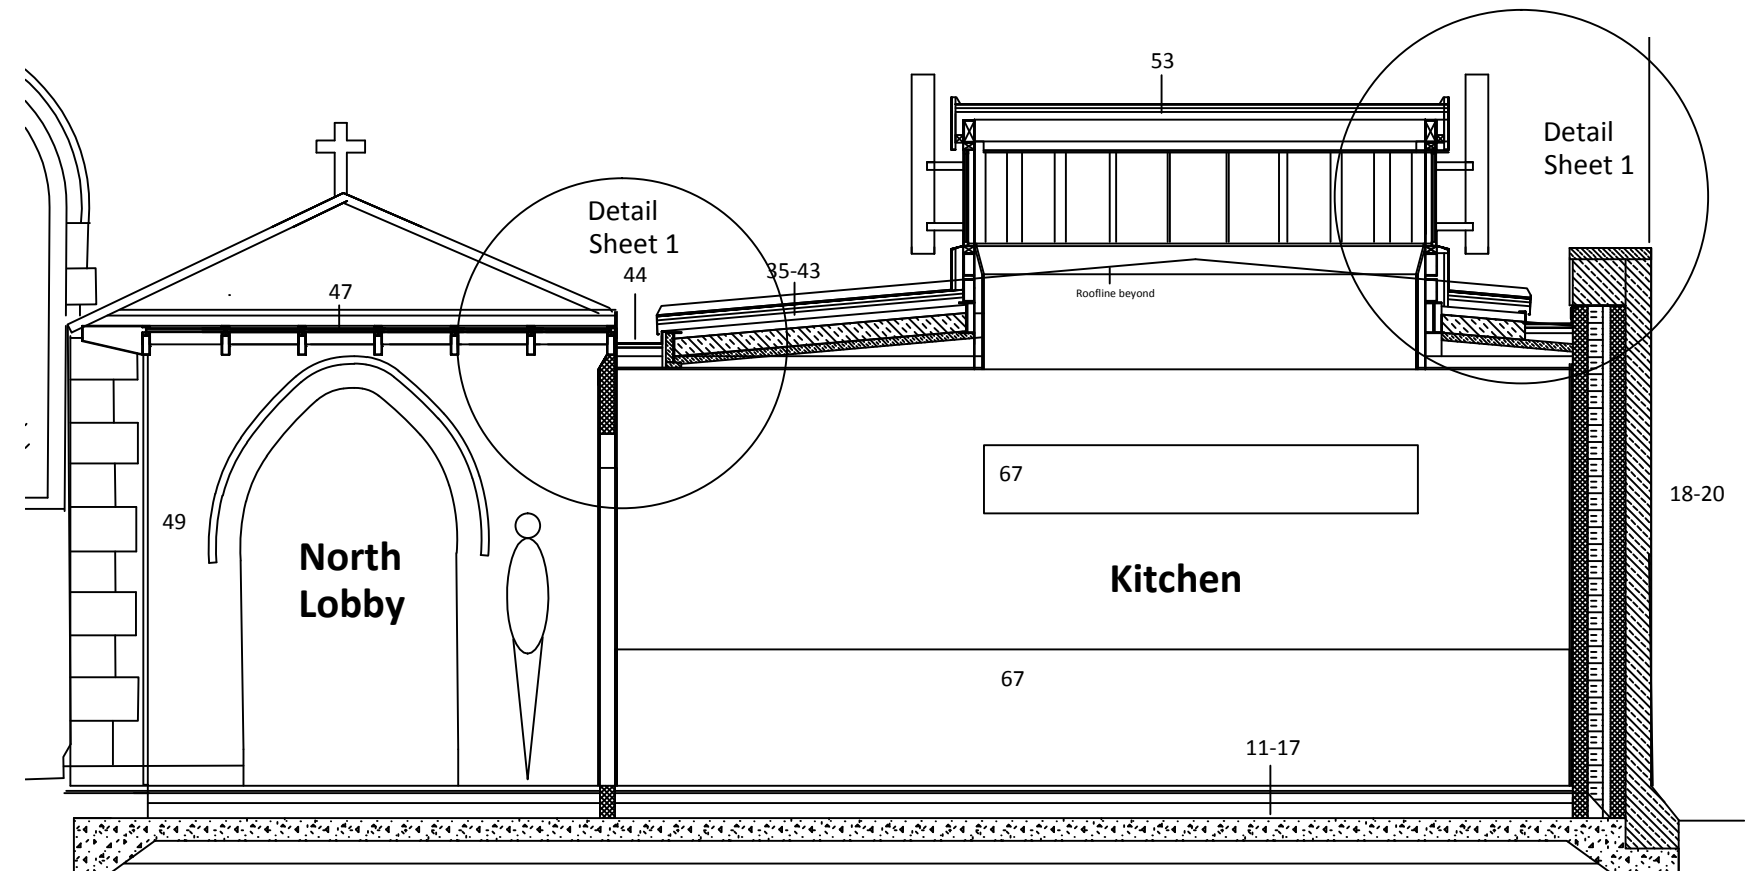

Section looking south to N Porch abutment PROPOSED 1:100

NB For NOTES LEGEND refer to DWG Kitchen Plan + Notes